





gINT Software
 123 Main Street
 Someplace, SOMEWHERE
 Telephone: 012-345-6789
 Fax: 012-345-6488

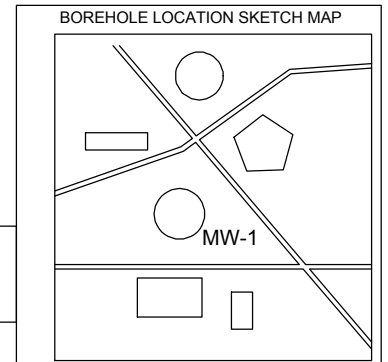

WELL CONSTRUCTION LOG

BOREHOLE NUMBER MW-1		PROJECT NUMBER / NAME ABC-123 / gINT Example		LOCATION 123 Main Street	
APPROVED BY I.C. Moore		DRILLING CONTRACTOR / DRILLER AAAAA Drilling / I. Core		LOGGED BY A. Bore	
DRILLING EQUIPMENT / METHOD ACME Z-99 / Hollow Stem Auger		BIT SIZE / BIT TYPE 8 in. / Auger	SAMPLING METHOD SS 2 in. O.D.	START-FINISH DATE 6/21/07 - 6/22/07	
CASING MATL. / DIAMETER Sch. 40 PVC/4 in.	SCREEN: TYPE Slotted	MATL. PVC	TOTAL LENGTH 23	DIA. 4 in.	SLOT SIZE 0.02 in.
ELEVATION OF: (FT. ABOVE MSL)	GROUND SURFACE 123.4	TOP OF WELL CASING 124.5	TOP & BOTTOM SCREEN 108.4 / 74.4	GW SURFACE 94.4	DATE 6/25/07

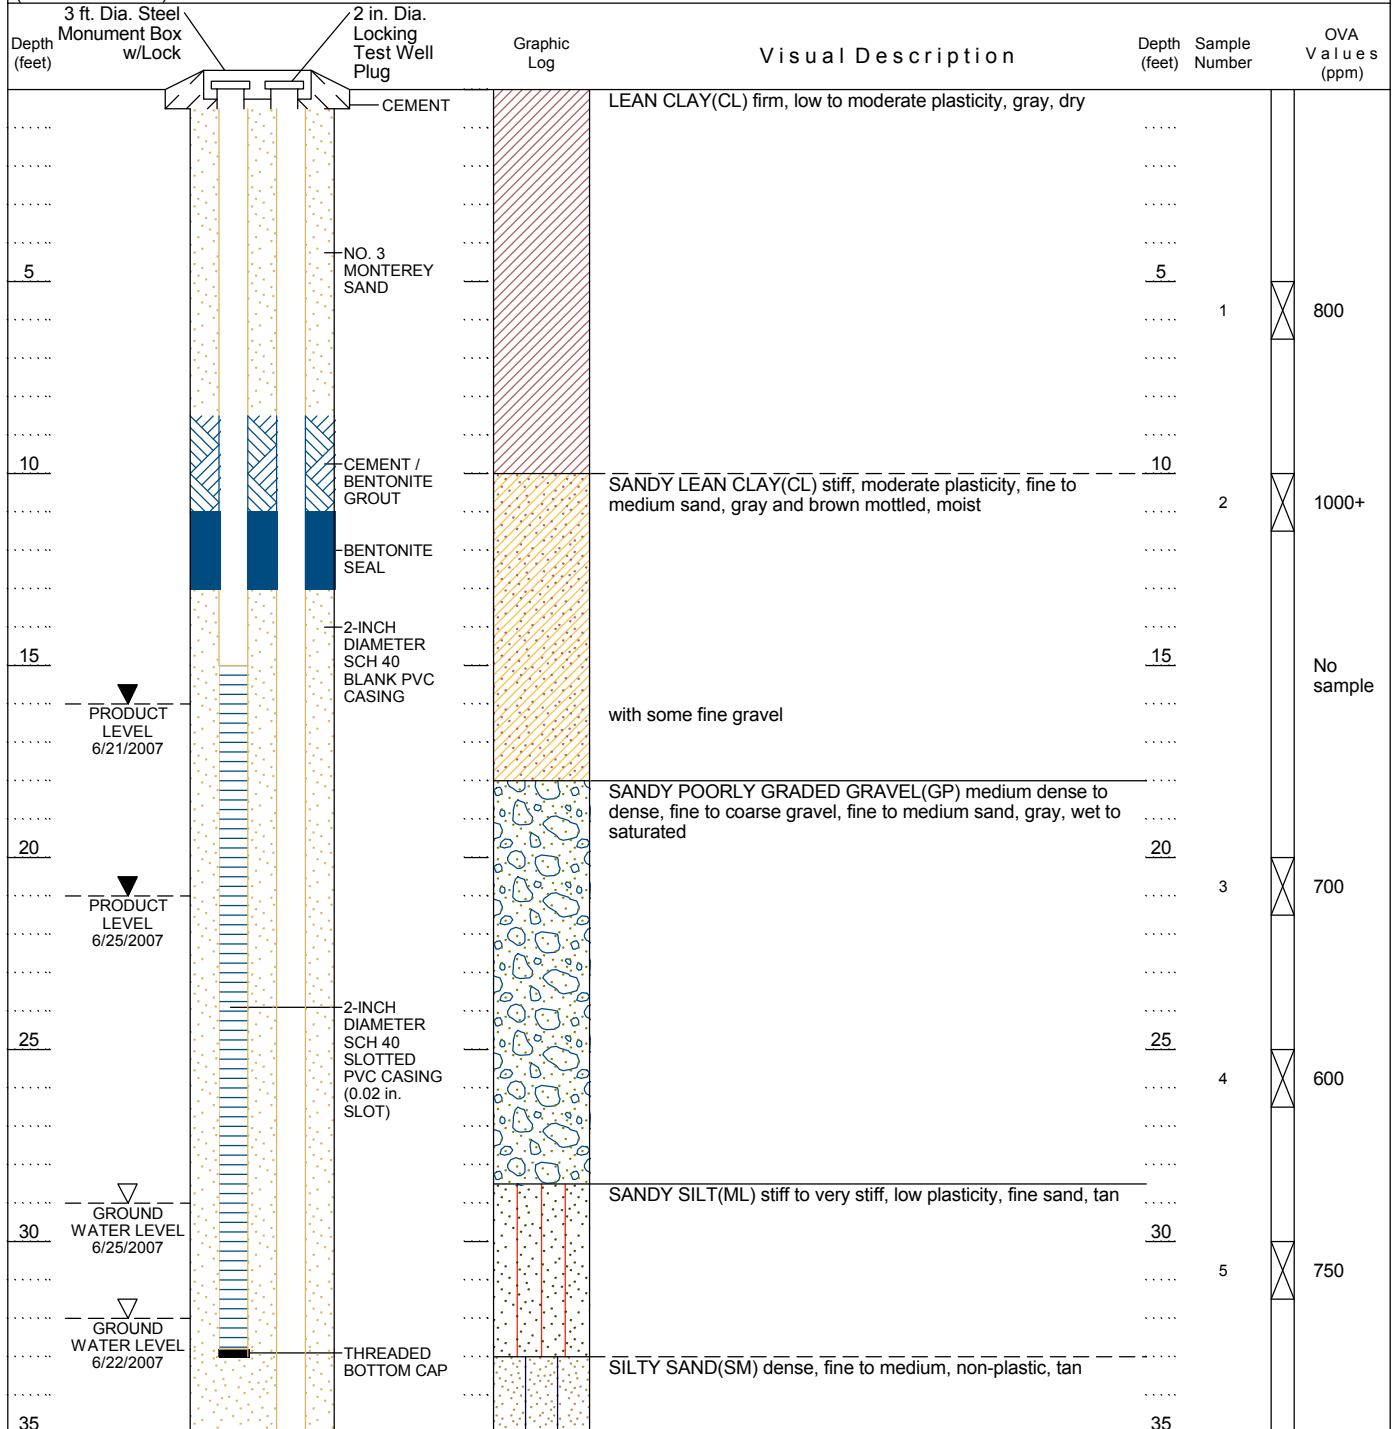



gINT Software
 123 Main Street
 Someplace, SOMEWHERE
 Telephone: 012-345-6789
 Fax: 012-345-6488

WELL CONSTRUCTION LOG

BOREHOLE NUMBER MW-1	LOCATION 123 Main Street
PROJECT NUMBER / NAME ABC-123 / gINT Example	APPROVED BY I.C. Moore
APPROVED BY I.C. Moore	Somewhere, Someplace

Depth (feet)	(continued)	Graphic Log	Visual Description	Depth (feet)	Sample Number	OVA Values (ppm)	
.....	<p style="font-size: small; margin-top: 10px;"> NO. 3 SAND BENTONITE SEAL NO. 3 SAND 2-INCH DIAMETER SCH 40 SLOTTED PVC CASING (0.02 in. SLOT) THREADED BOTTOM CAP </p>	6	500	
.....				
.....				40		
.....		7	600
.....			
.....				45		
.....			
.....				50		
.....			SILTY GRAVEL(GM) very dense, fine to coarse gravel, non-plastic, gray and brown mottled			
.....						
.....				50			
.....				8	400	
Bottom of borehole at 51.5 feet.							